


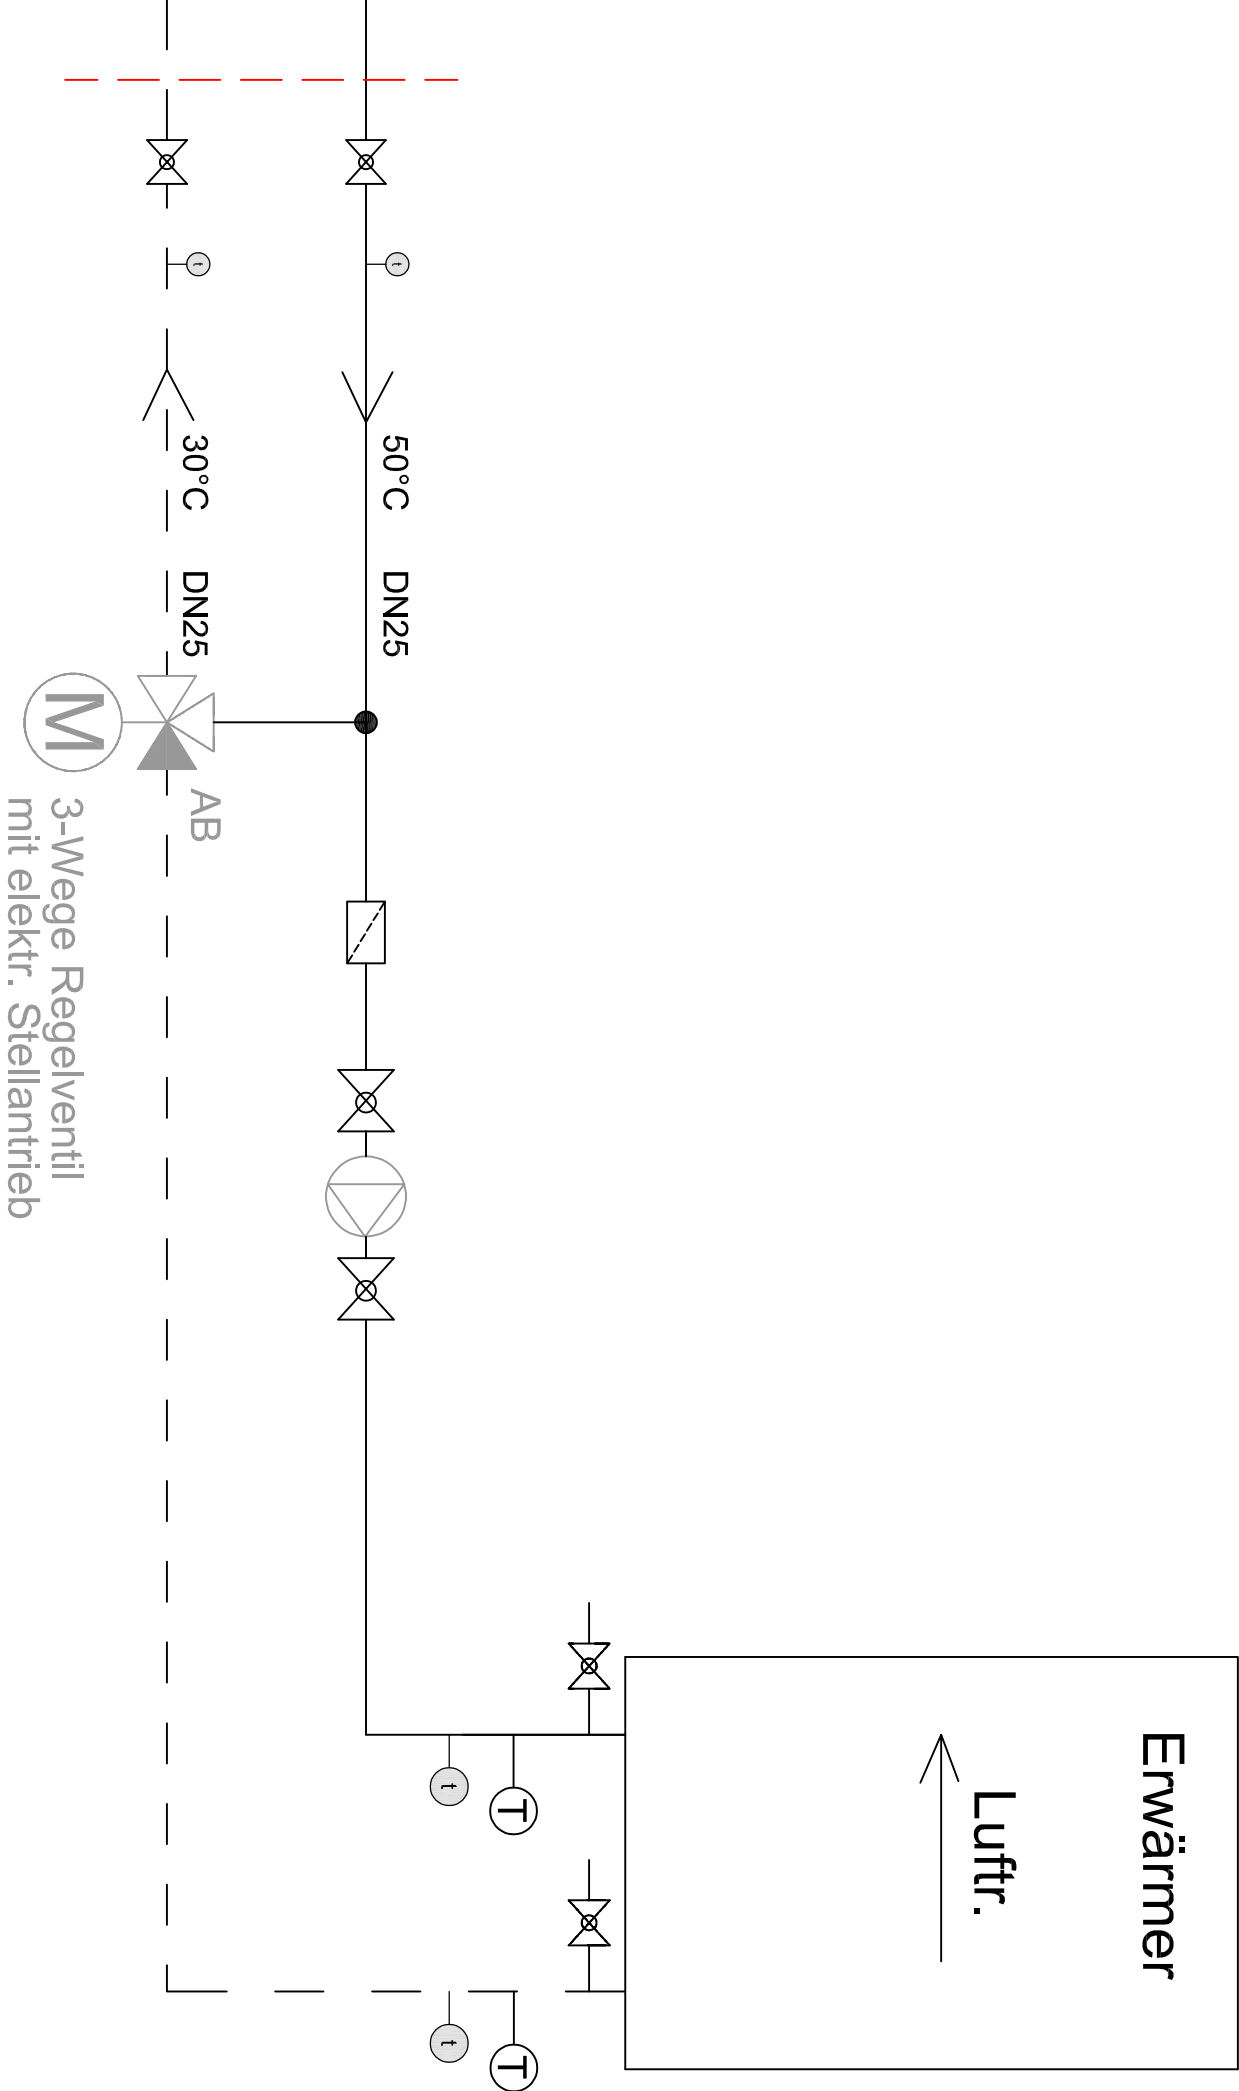

PWW-Schema 6941 - L'Osteria Rosbach